


1A

REFLECTED
PLAN VIEW


SCALE : 1/2" = 1'-0"

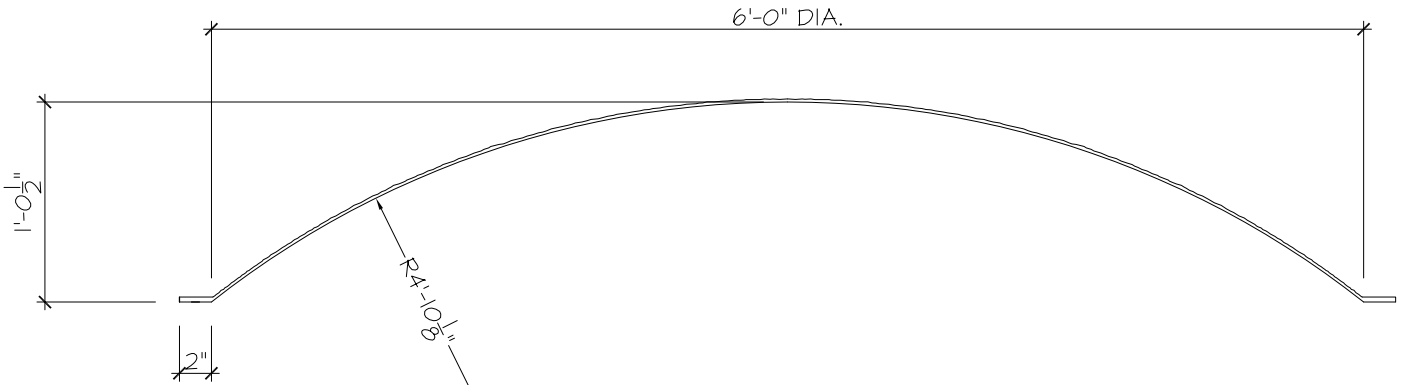

1B

DETAIL SECTION

SCALE : 1" = 1'-0"

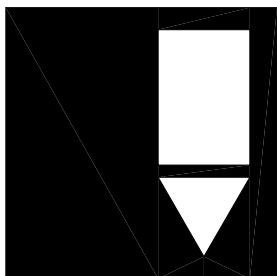

**FIRST CLASS
BUILDING
PRODUCTS**

3600 DALLAS HWY
SUITE #230-387
MARIETTA, GA 30064
Phone 770.514.8141
Fax 770.514.0731

| | | |
|-----------------------|--------------|-------------------------------|
| PROJECT: FIRST CLASS | | SHEET NO. D7212 |
| BUILDING PRODUCTS | | |
| JOB NO: | | |
| TITLE: GFRP DOME | | PAGE OF |
| TITLE: 6'-0" DIAMETER | | |
| SCALE: AS SHOWN | DRAWN BY: -- | |