


1A

REFLECTED PLAN VIEW


SCALE : 1/2" = 1'-0"

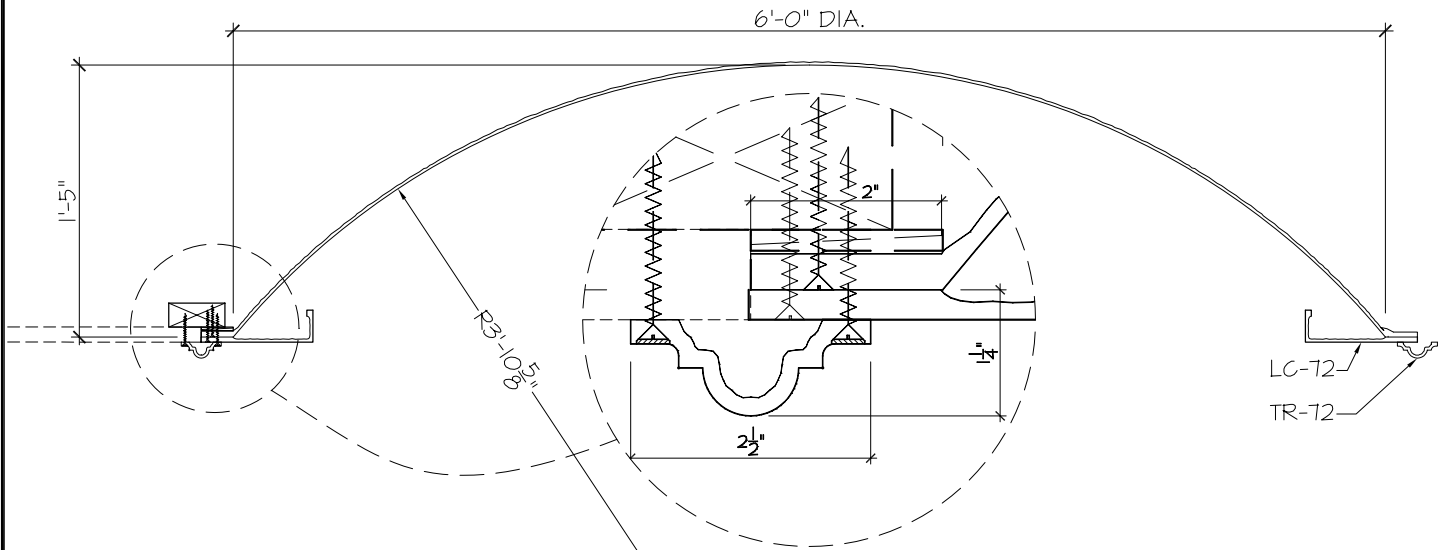

1B

DETAIL SECTION

SCALE : 1" = 1'-0"

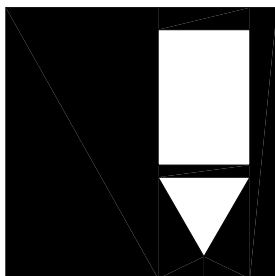

**FIRST CLASS
BUILDING
PRODUCTS**

3600 DALLAS HWY
SUITE #230-387
MARIETTA, GA 30064
Phone 770.514.8141
Fax 770.514.0731

| | | |
|----------|----------|-------------------|
| PROJECT: | | FIRST CLASS |
| | | BUILDING PRODUCTS |
| JOB NO: | | |
| TITLE: | | GFRP DOME |
| TITLE: | | 6'-0" DIAMETER |
| SCALE: | AS SHOWN | DRAWN BY: -- |

| | |
|-----------|-----------------|
| SHEET NO. | D7217-LT |
| PAGE | |
| OF | |